



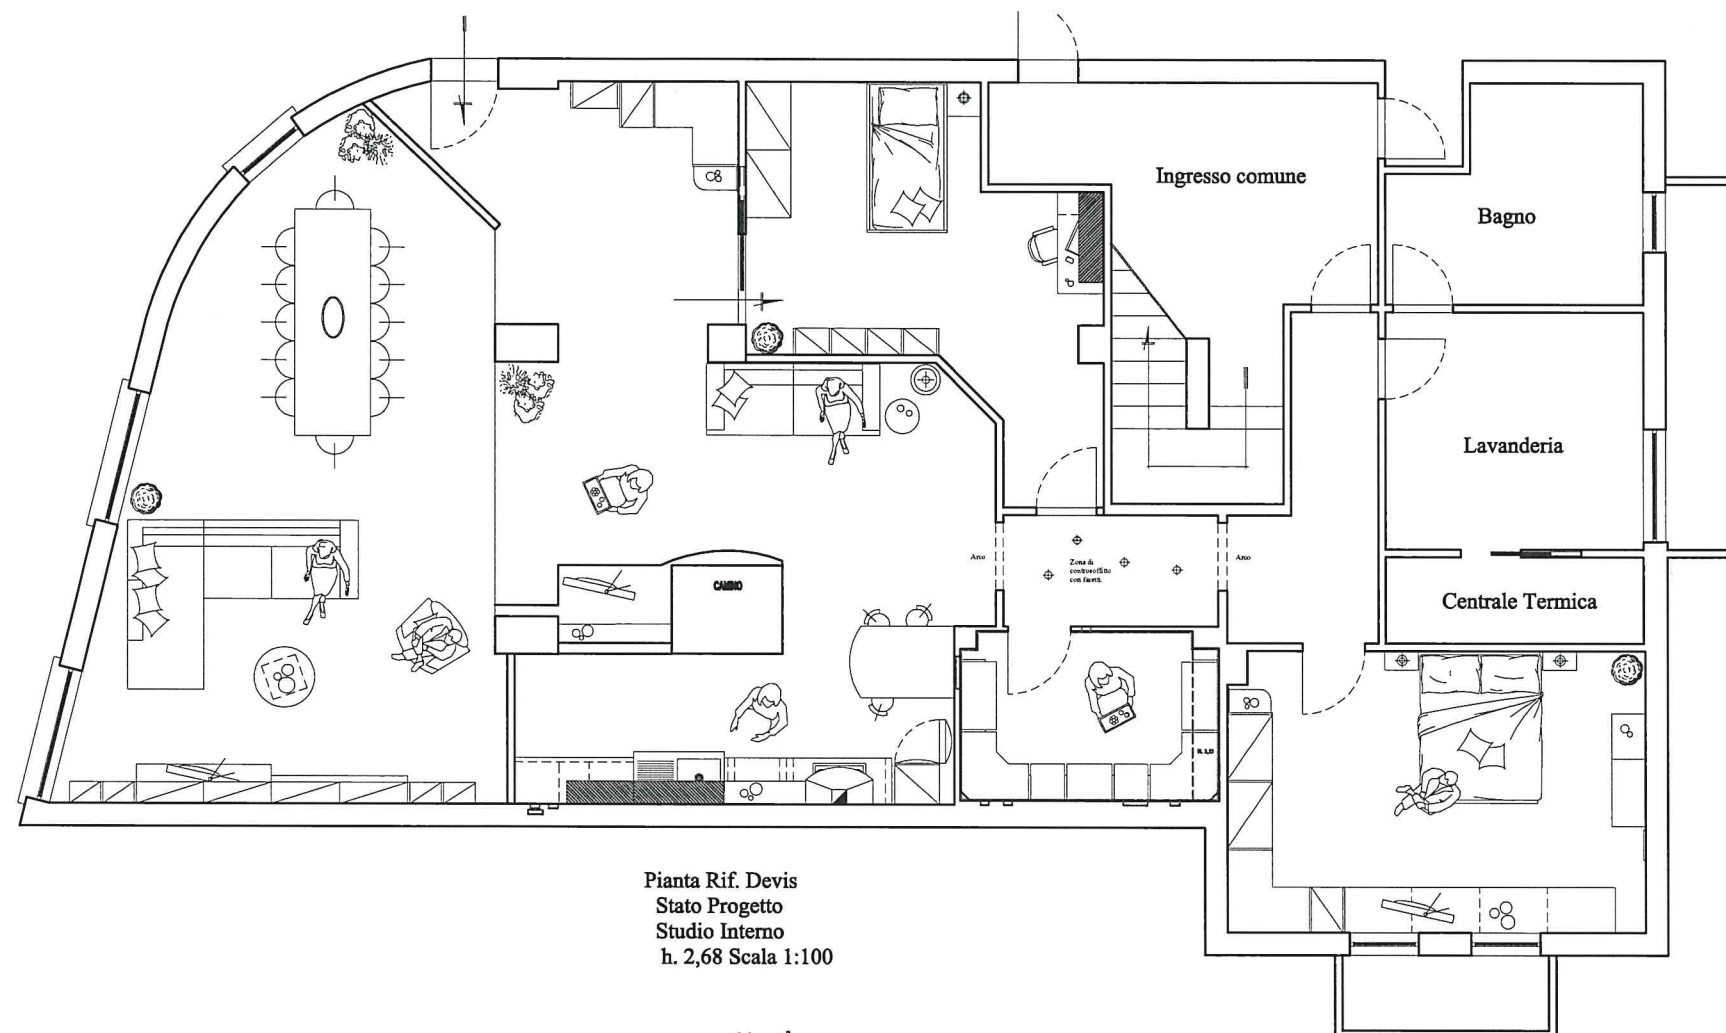

Pianta Rif. Devis
Stato Progetto
Studio Interno
h. 2,68 Scala 1:100


progettazione
FATTORI
LIGONCHIO (RE)
Tel. e Fax 0522 - 899102

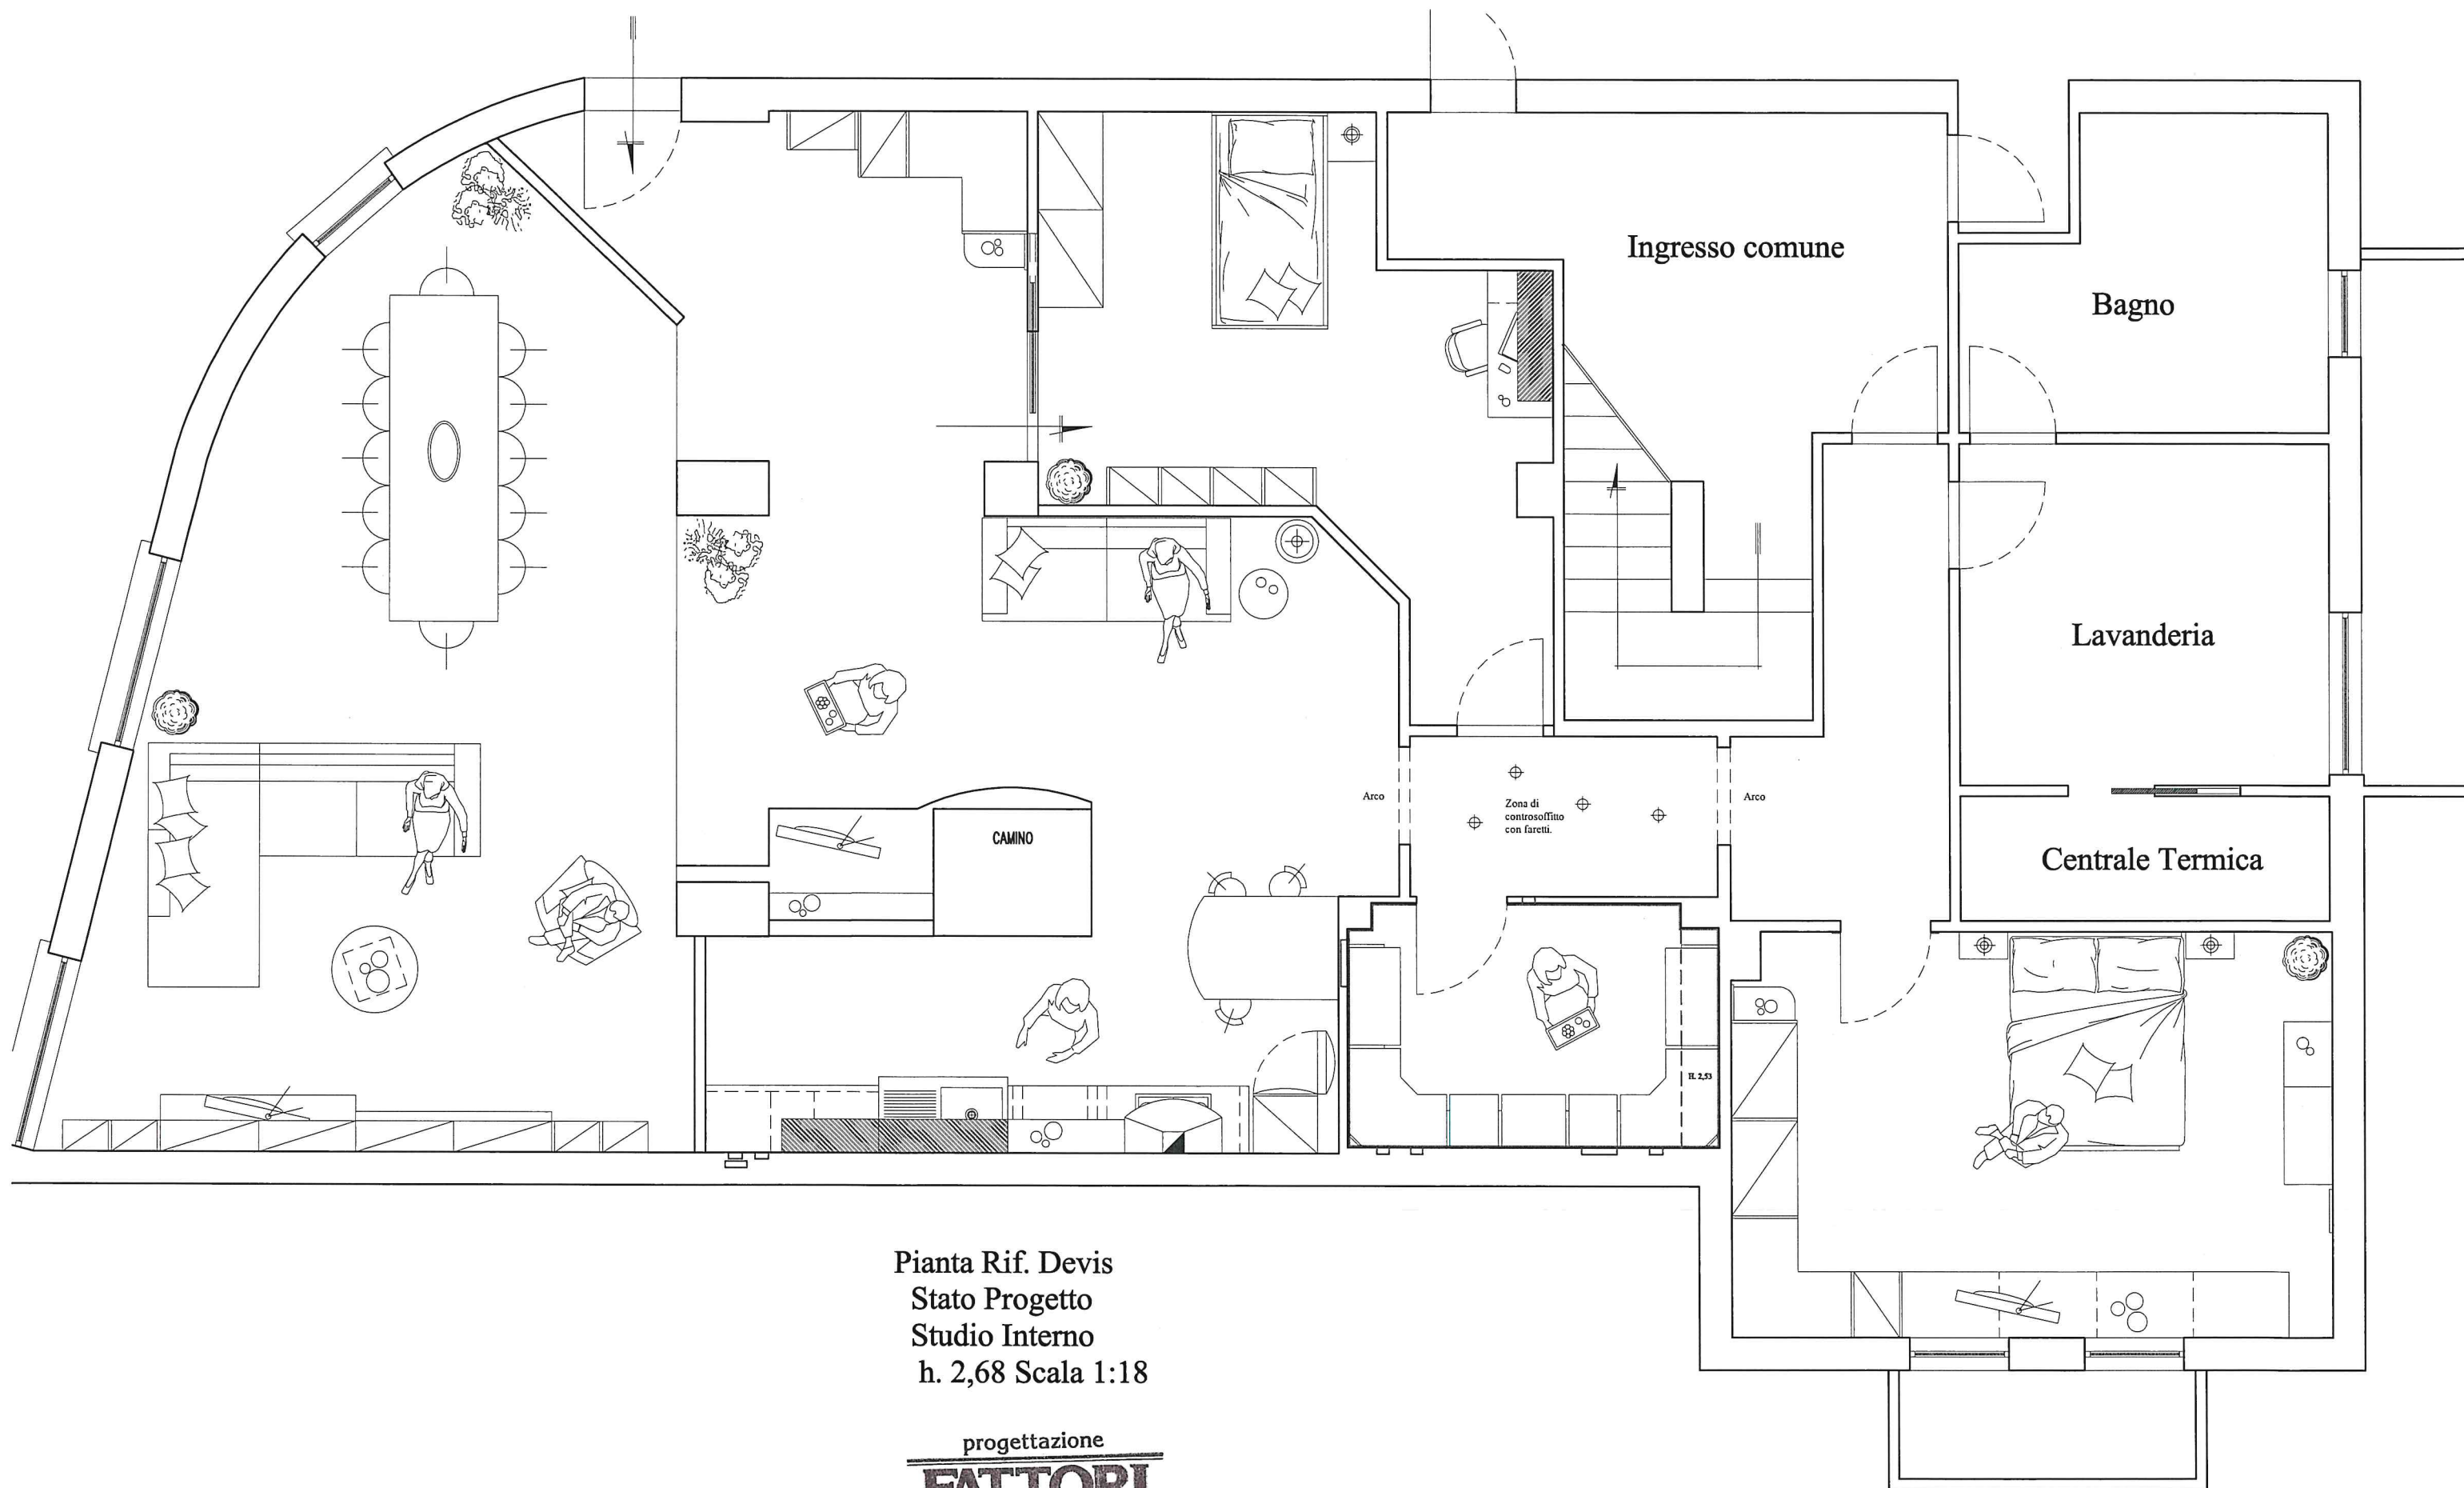

Pianta Rif. Devis
 Stato Progetto
 Studio Interno
 h. 2,68 Scala 1:18

progettazione
FATTORI
 LIGONCHIO (RE)
 Tel. e Fax 0522 - 899102

2,579

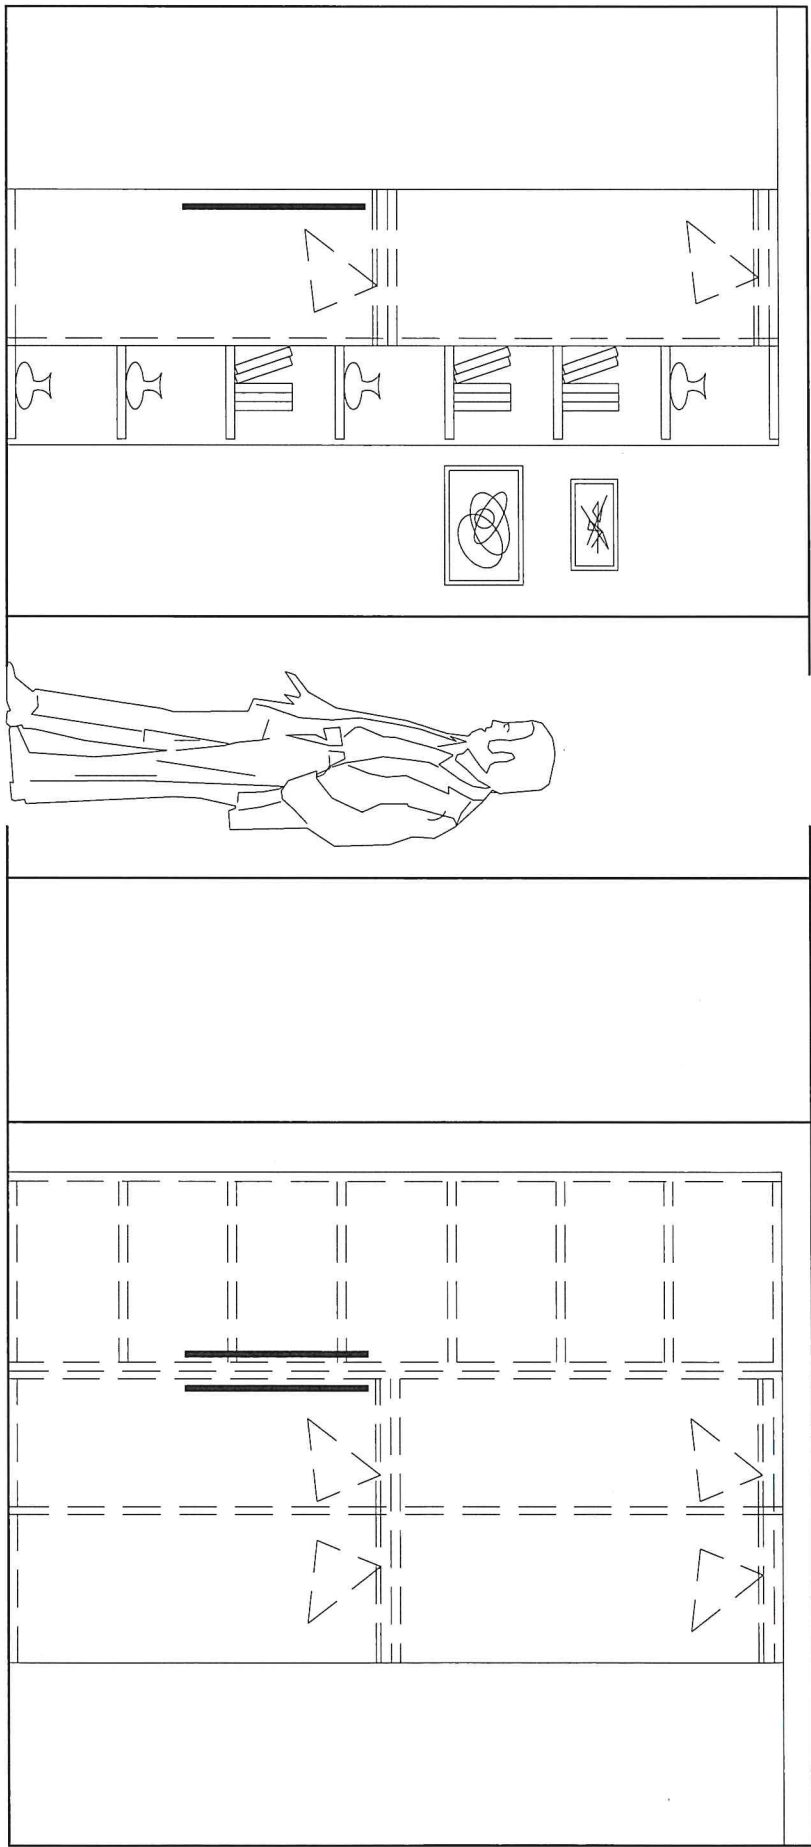


2,579

1,098
0,025
0,33


0,03
0,6
0,025
0,03
0,425
1,098

2,579



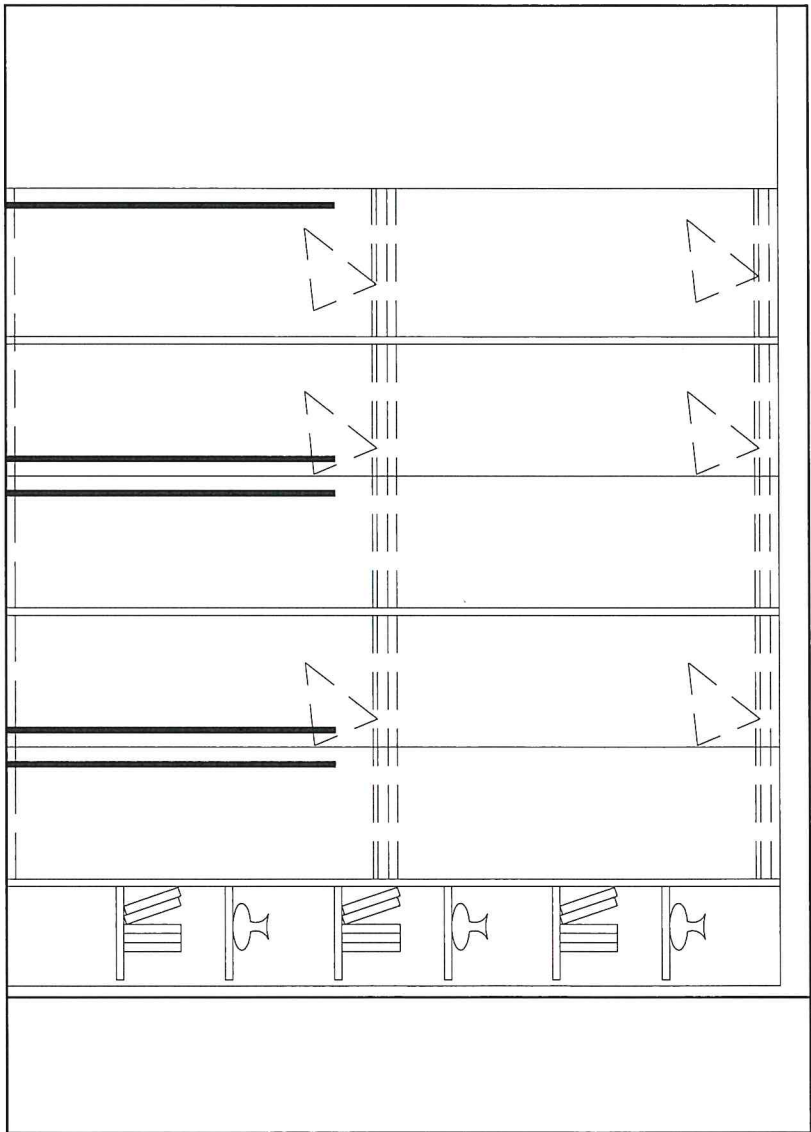





1,098
0,025
0,875
0,025
0,875
0,025
0,33
3,253

—0,779—

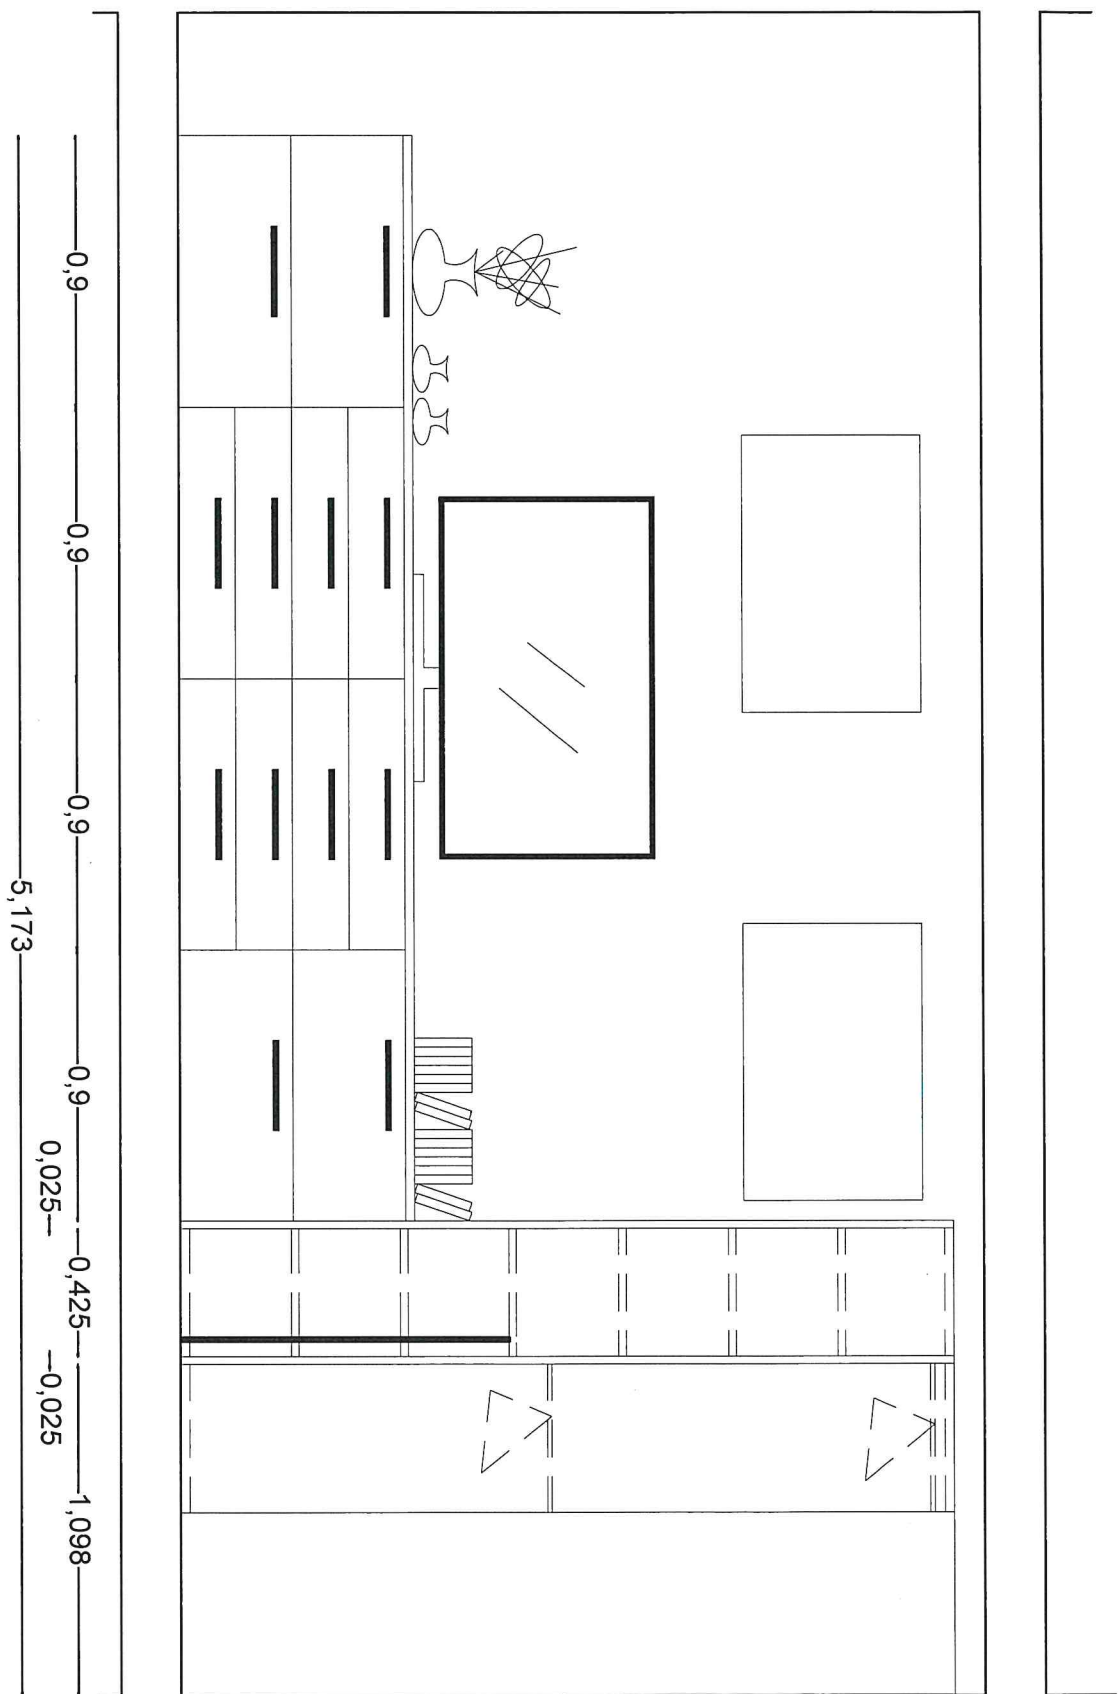

—2,579—

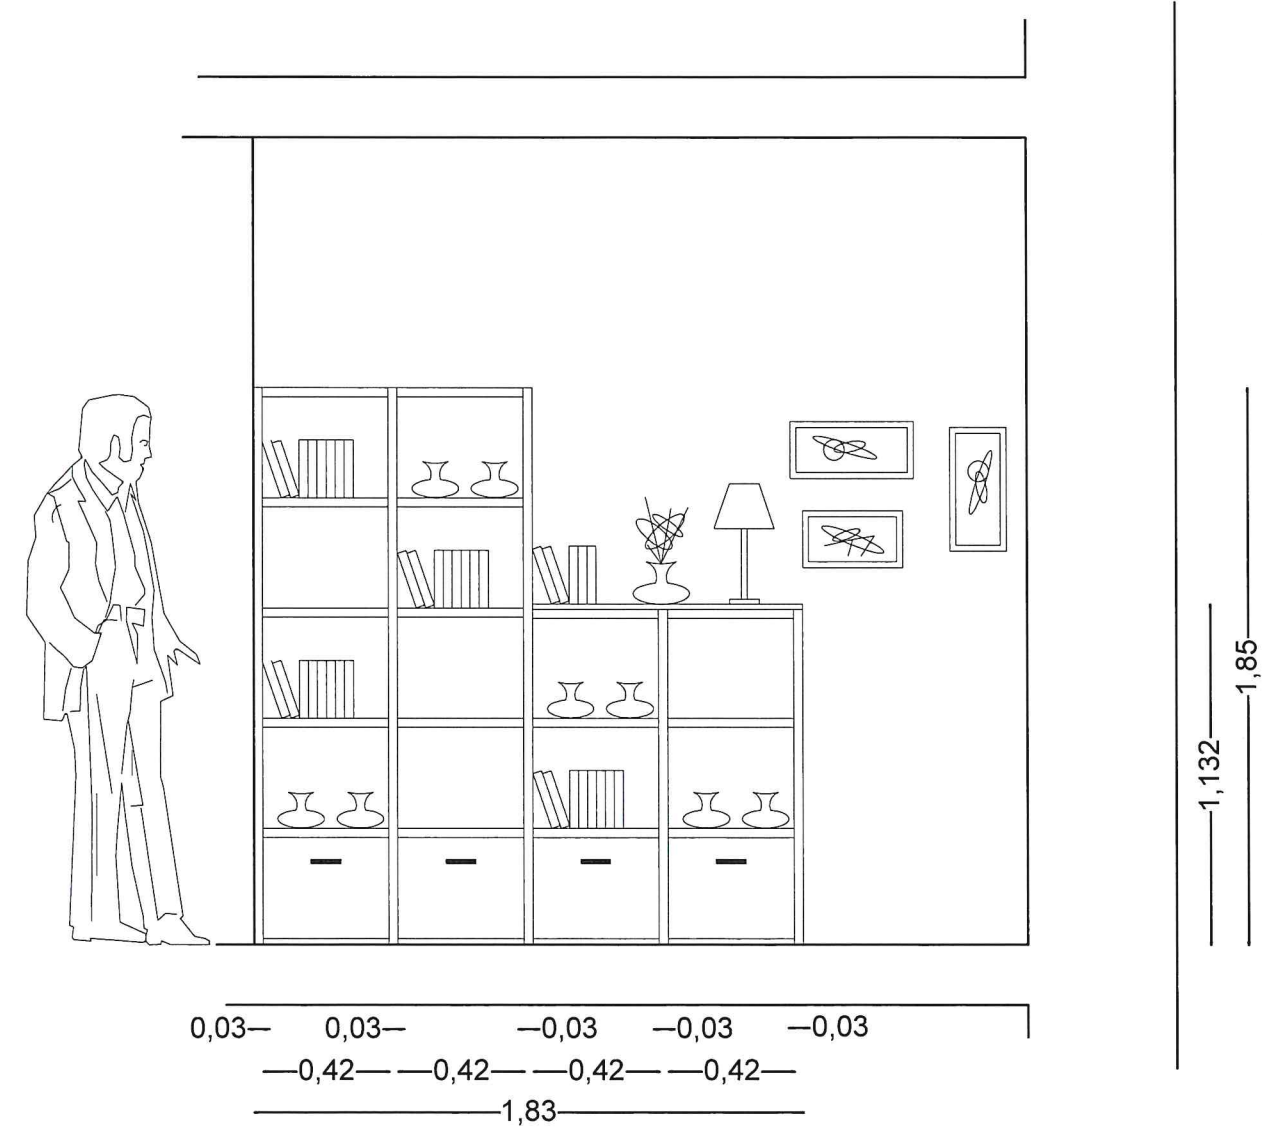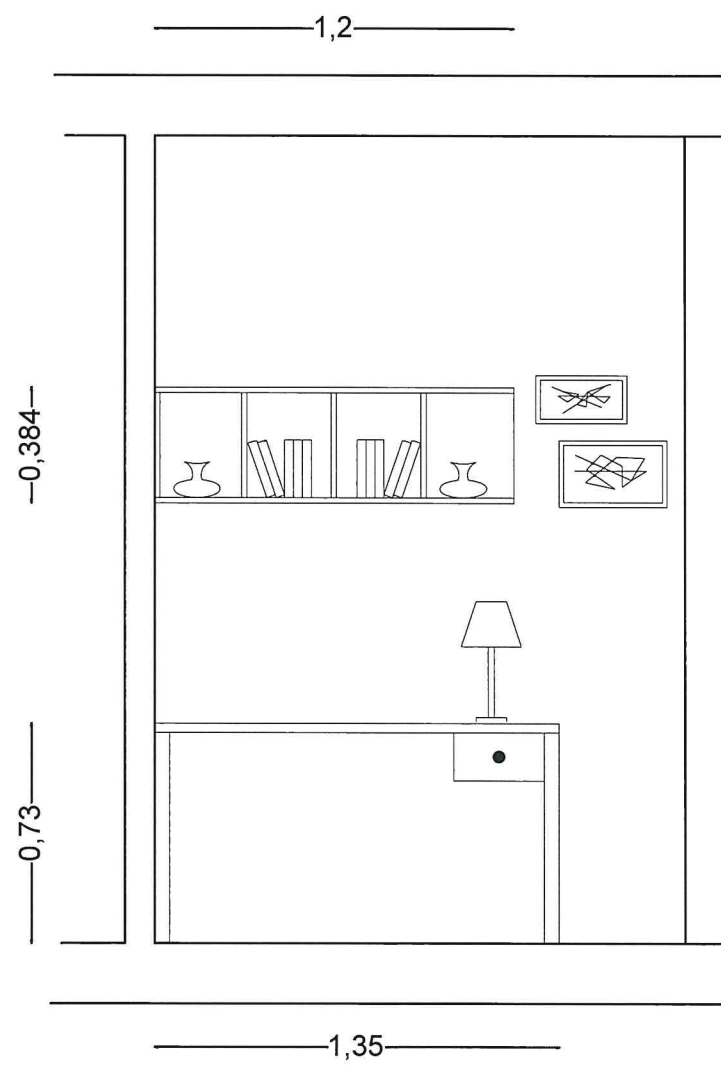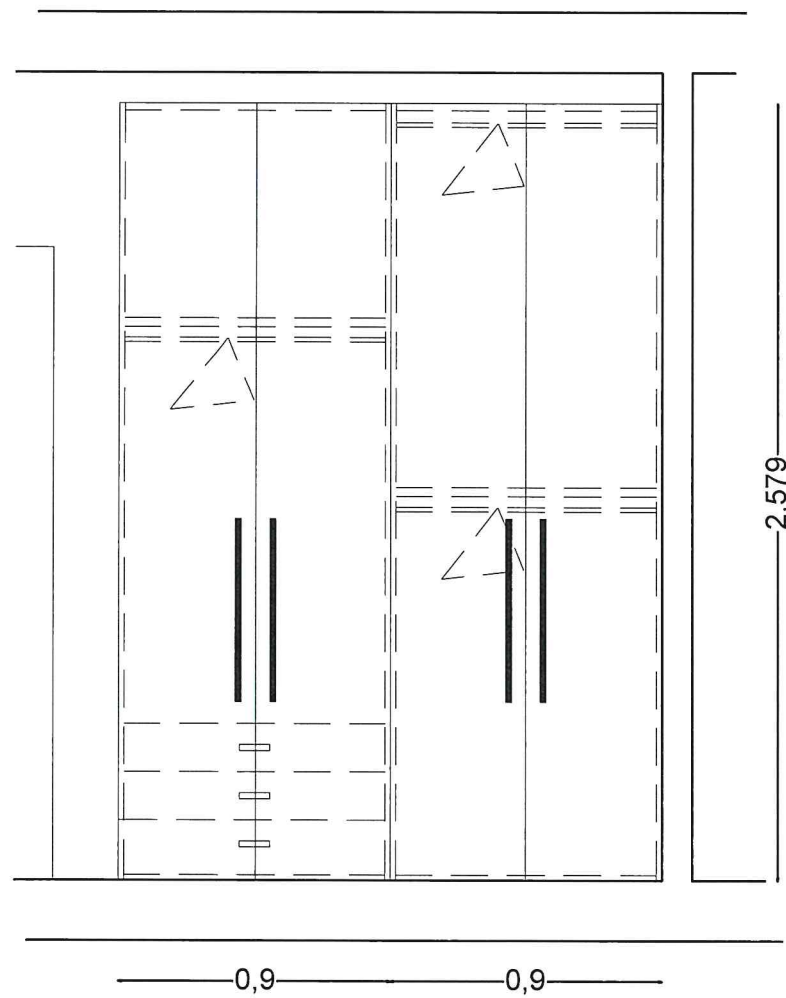

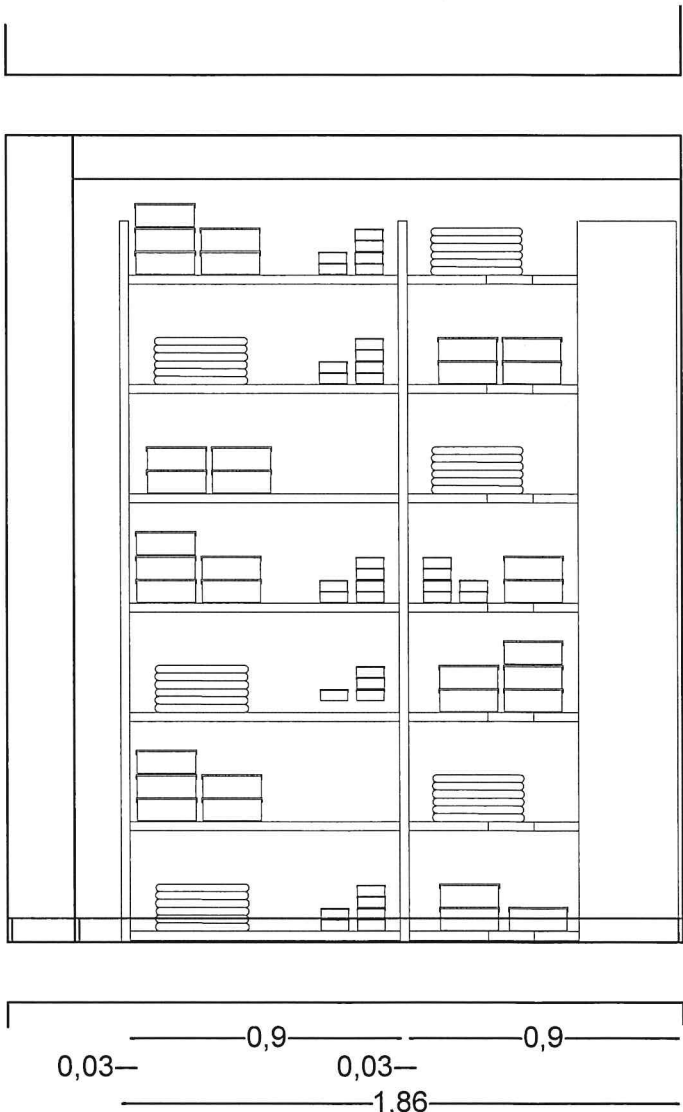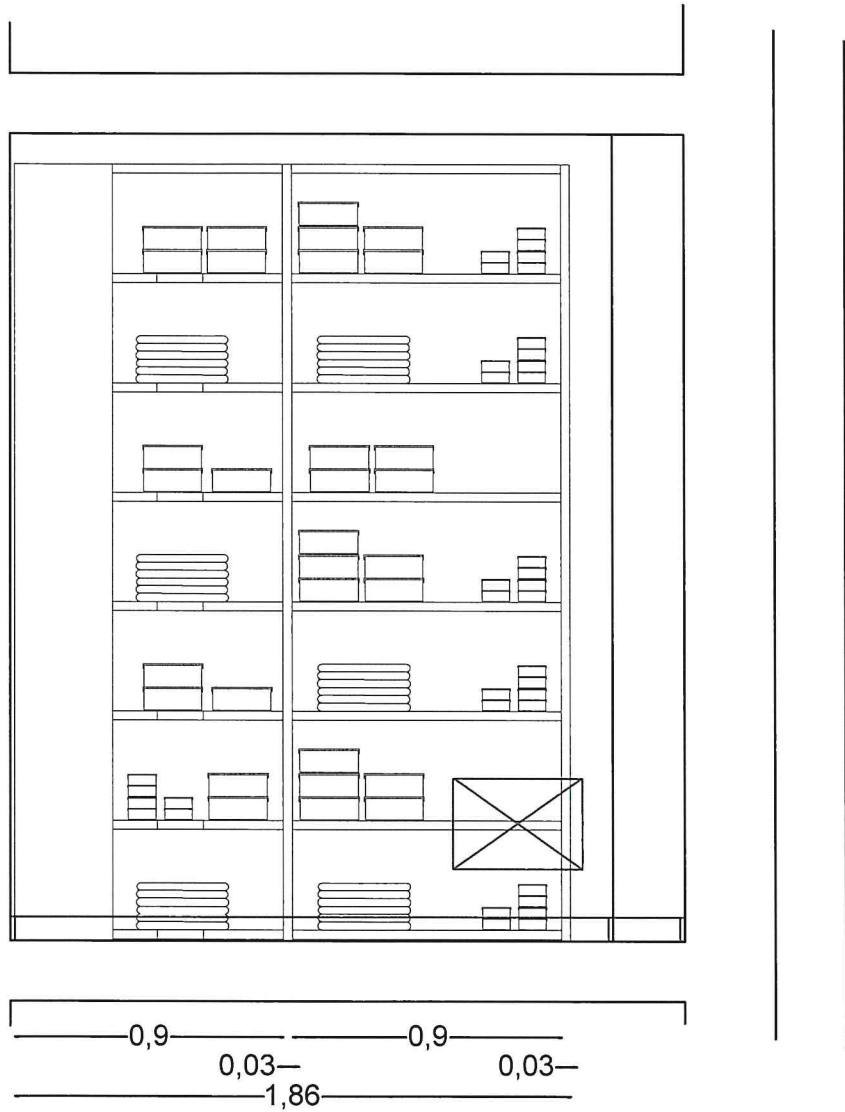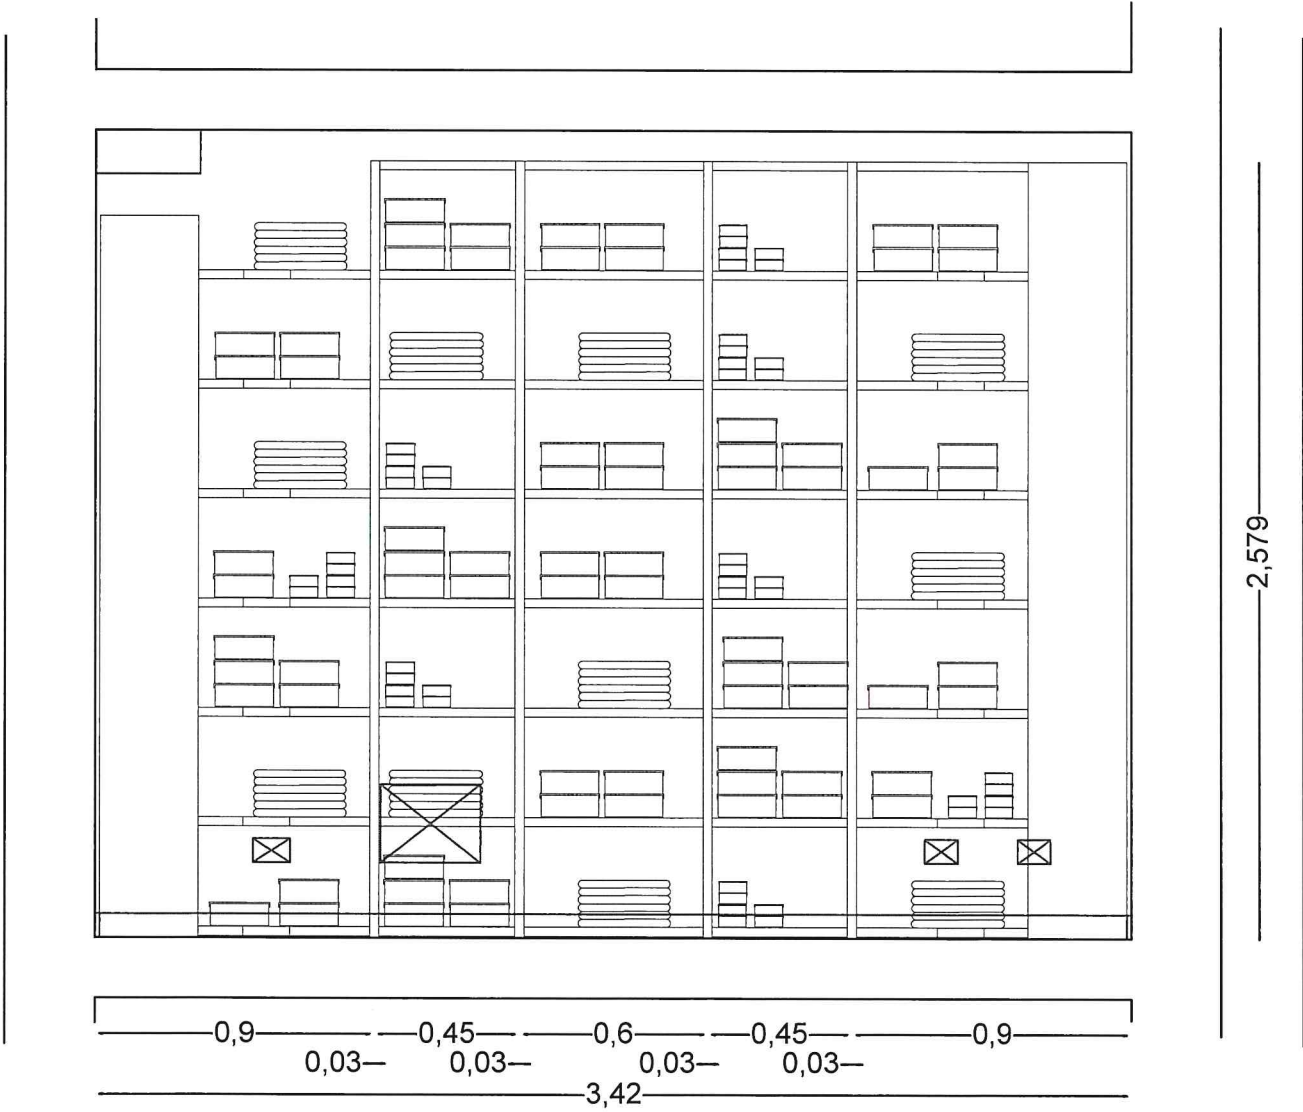

1,112 1,2 0,9

